



One


**Bromfield Street
Boston, MA 02108**

Jewel Box Office Building
conveniently located in the hub of
Boston's transit system.

Downtown Crossing;
Corner of Washington and
Bromfield Streets

Full Floor Office Suites Available:
2,730 sf - 4th floor
2,730 sf - 6th floor

Note:
All operable windows
2 elevators (1passenger and 1freight)
Fantastic window to floor ratio

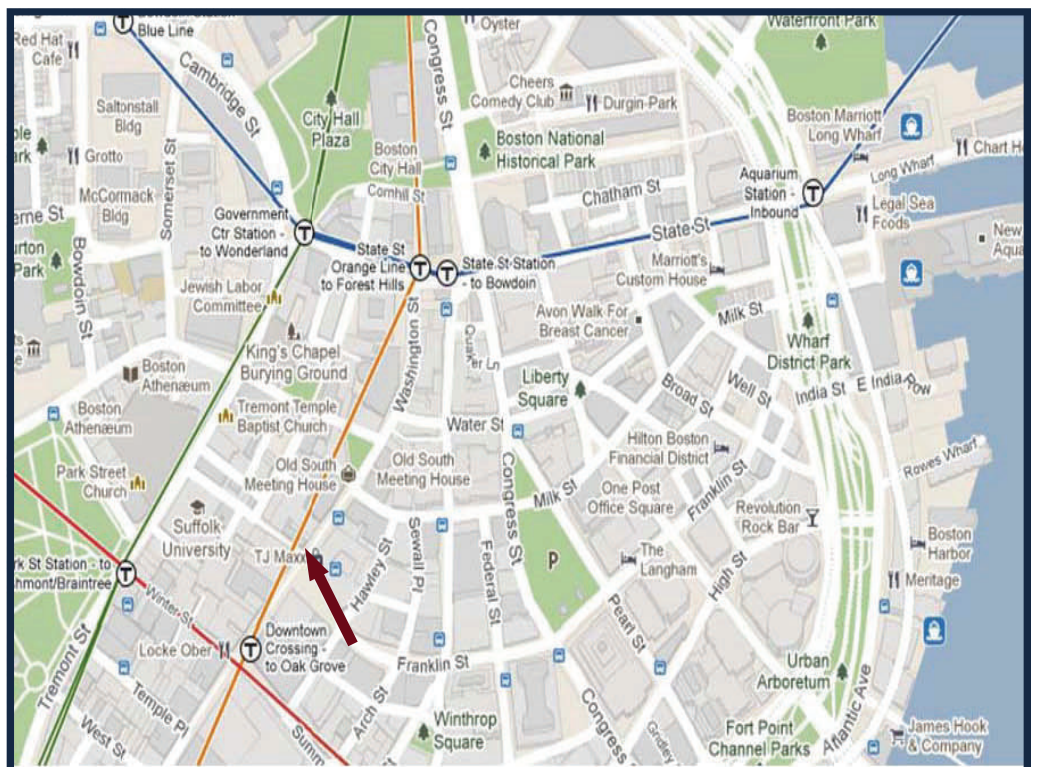

CRE Brokerage

Sixty State Street
Boston, MA 02109

Phone: 617 725 0200
E-mail: joe@creboston.com

Note: Every effort has been made to
furnish the most accurate information
available on this property. However,
all statements and conditions con-
tained herein are subject to errors,
omissions, prior lease, sale or re-
moval from the market without notice.

Typical Floor Plate




CRE Brokerage

Sixty State Street
Boston, MA 02109

Phone: 617 725 0200
joe@creboston.com

This drawing is for illustration
purposes only. Not to scale or
suitable for measurements.

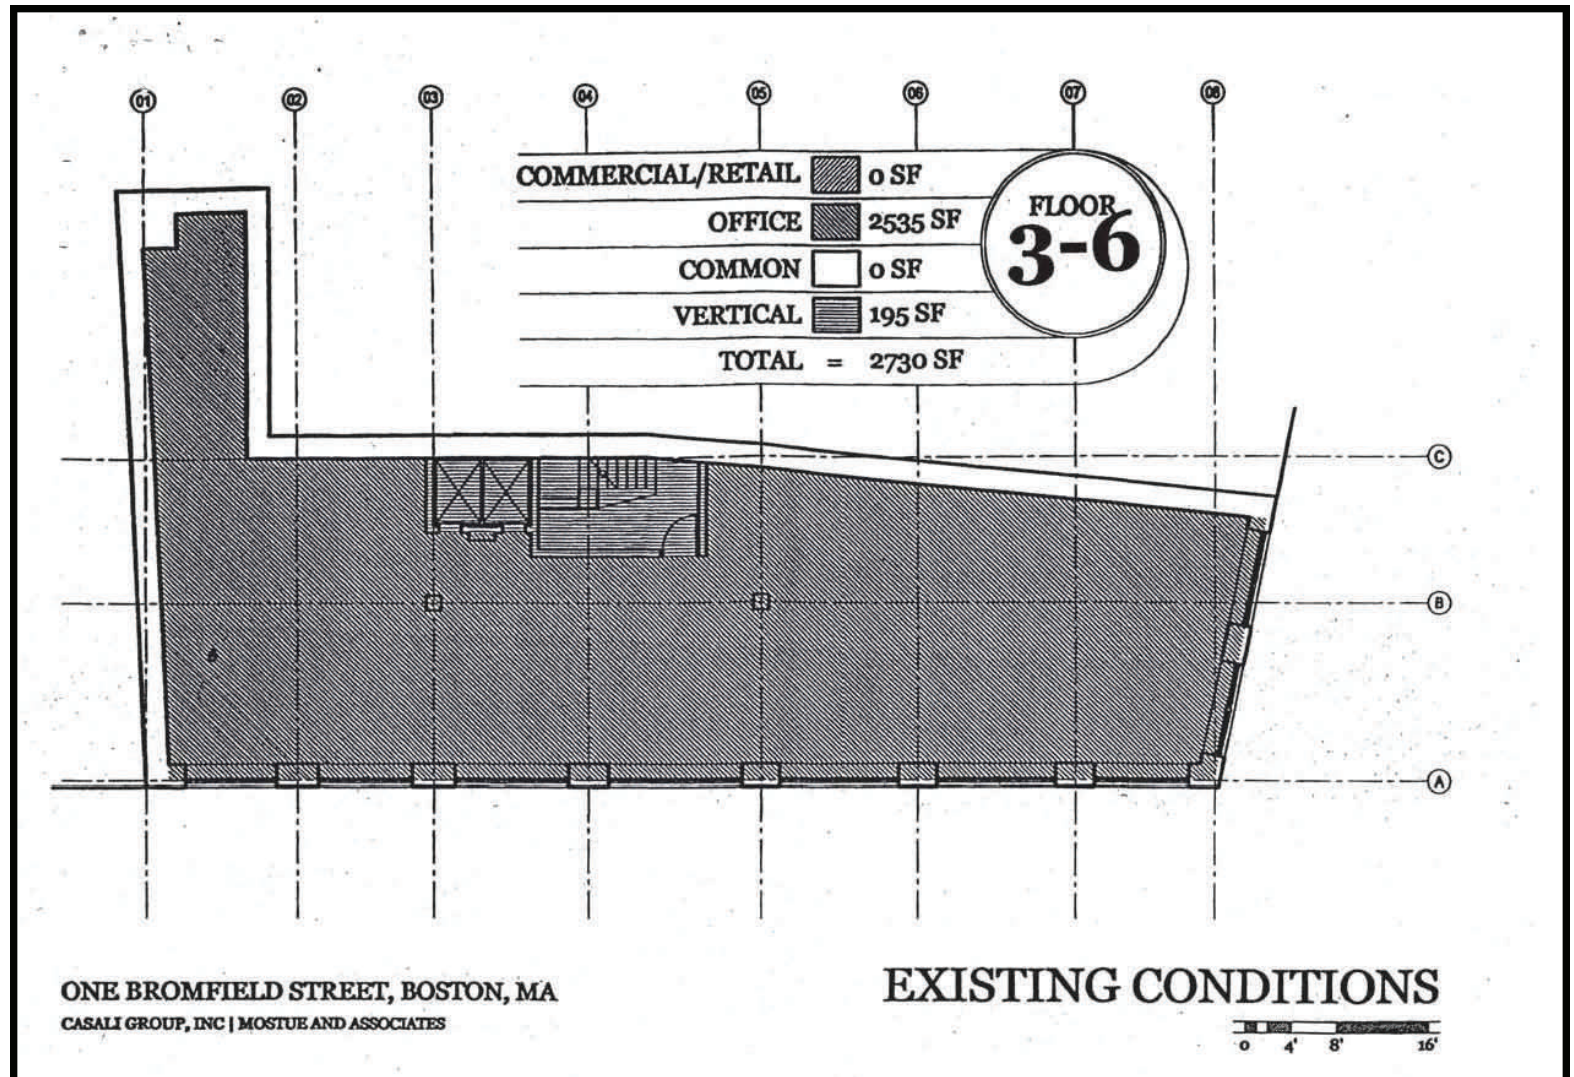




One

**Bromfield Street
Boston, MA 02108**

4th and 6th Floor Configurations

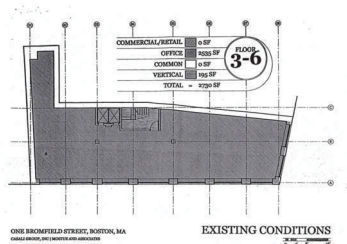

4th Floor :

- Reception area
- 6 large private offices
- Kitchenette
- Women's and Men's restrooms
- Storage closet, storage room
- Two (2) open work areas
- Oak trim
- Shelving and self healing push pin wall coverings throughout

6th Floor :

- Reception area
- 10 private offices
- Women's and Men's restrooms
- Two (2) storage areas

CRE Brokerage

Sixty State Street
Boston, MA 02109

Phone: 617 725 0200
joe@creboston.com